




Figure 1: Subject Lands and Surrounding Lands

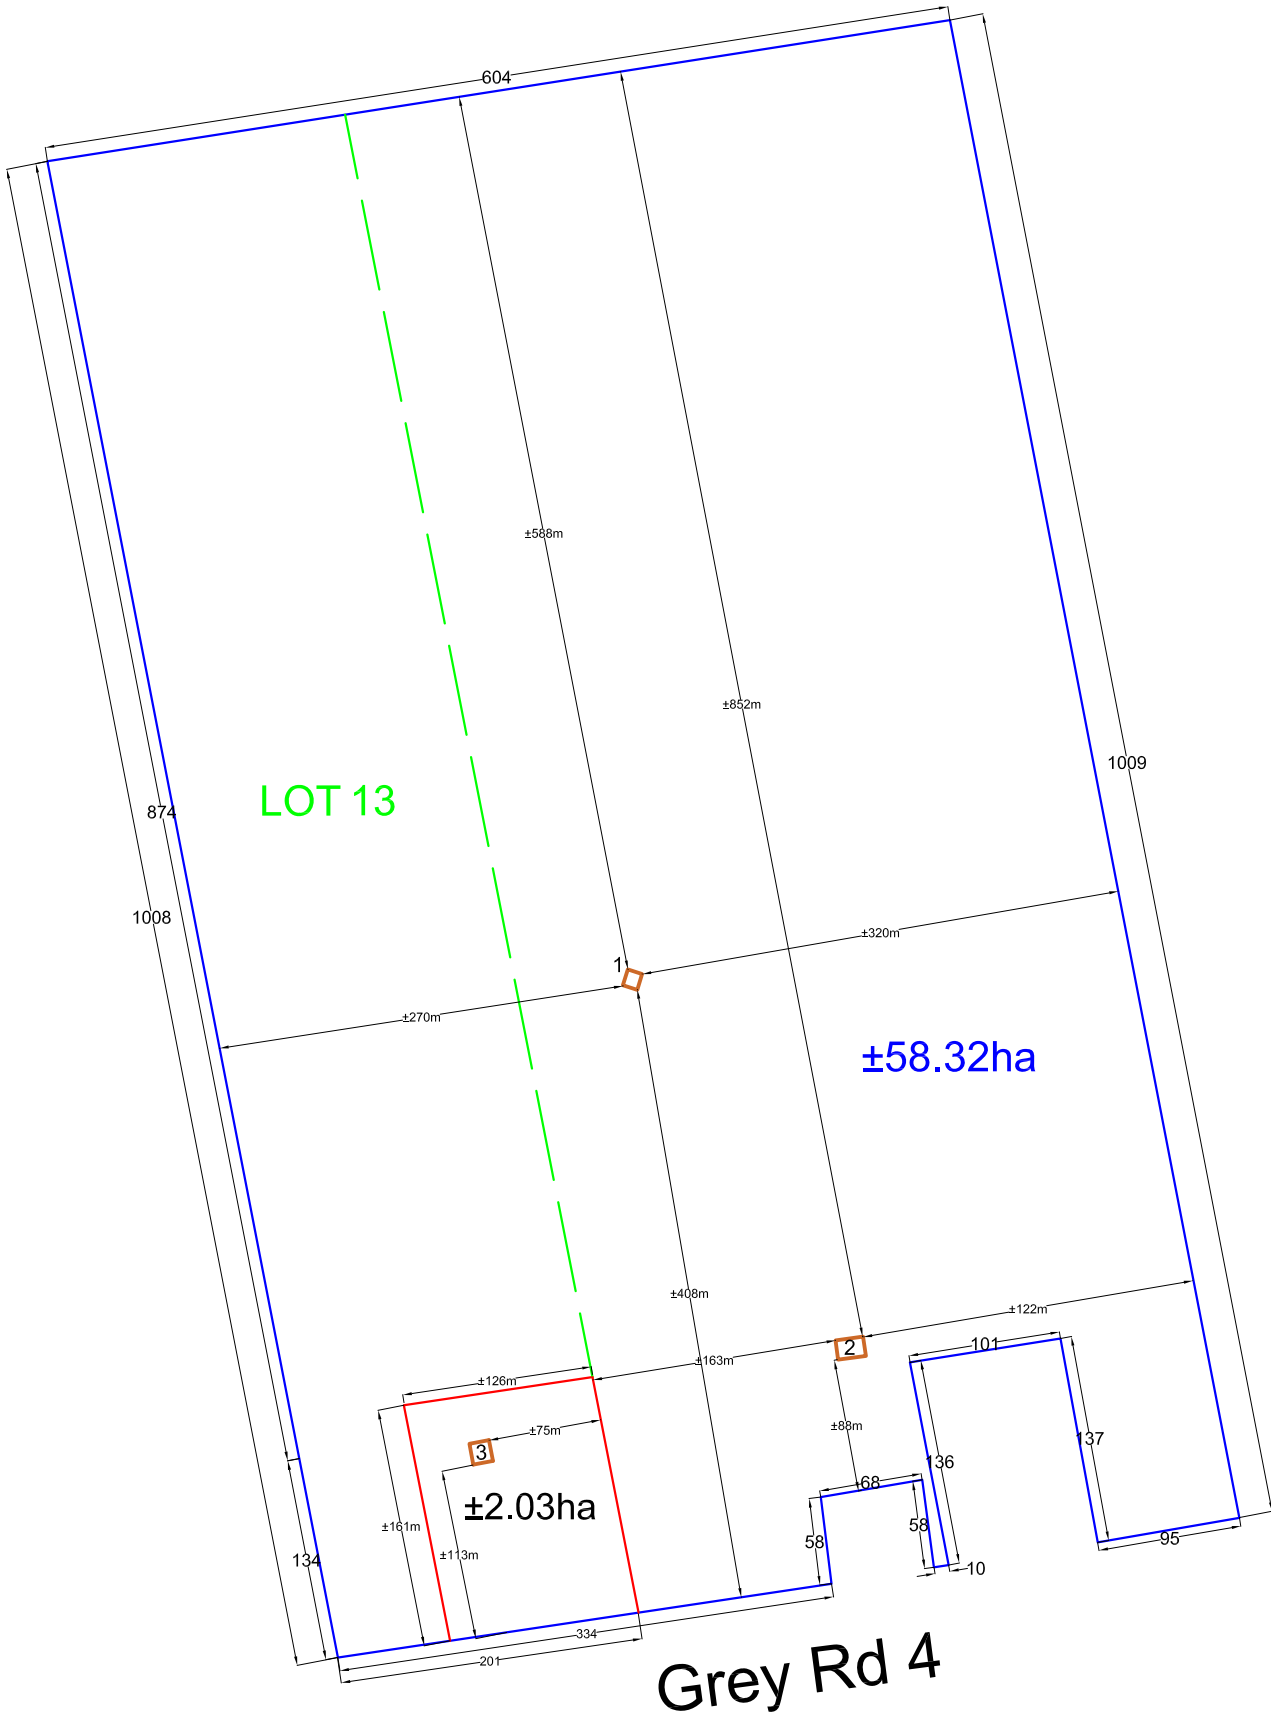


* all measurements are approximate



ADDRESS & LEGAL DESCRIPTION

403741 Grey Road 4, 403741 Grey RD 4
 CON 1 NDR: LOT 13 PT LOT 14 PT LOT 15,
 Municipality of West Grey
 County of Grey

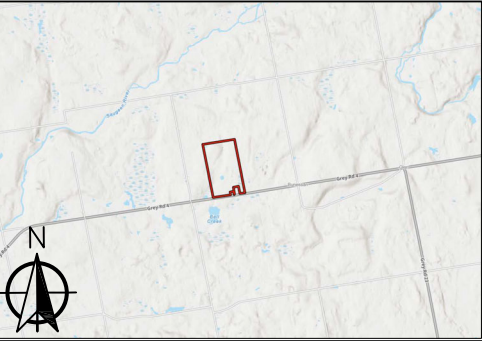

MAP NAME

Updated severance options

LEGEND

- Subject Lands
- - - Original Lot 13
- Proposed Lot Line - Severance Area: ±2.03 ha (±5.01 ac)
 - Retained Area: ±58.32ha (±144.11 ac)
- 1 STRUCTURES:
 - 1 - Existing storage building (± 113.65sqm footprint)
 - 2 - Existing utility shed (± 241.25sqm footprint)
 - 3 - Proposed future residence (±185sqm footprint)



A. 978 First Avenue West
 Owen Sound,
 ON N4K 4K5
 T. (519) 372-9790
 E. cuesta@cuestaplanning.com

Drawn by: J Bruwer	Date printed: Aug 27, 2024
Project File No: 24028	Project name: L & D Zeh